

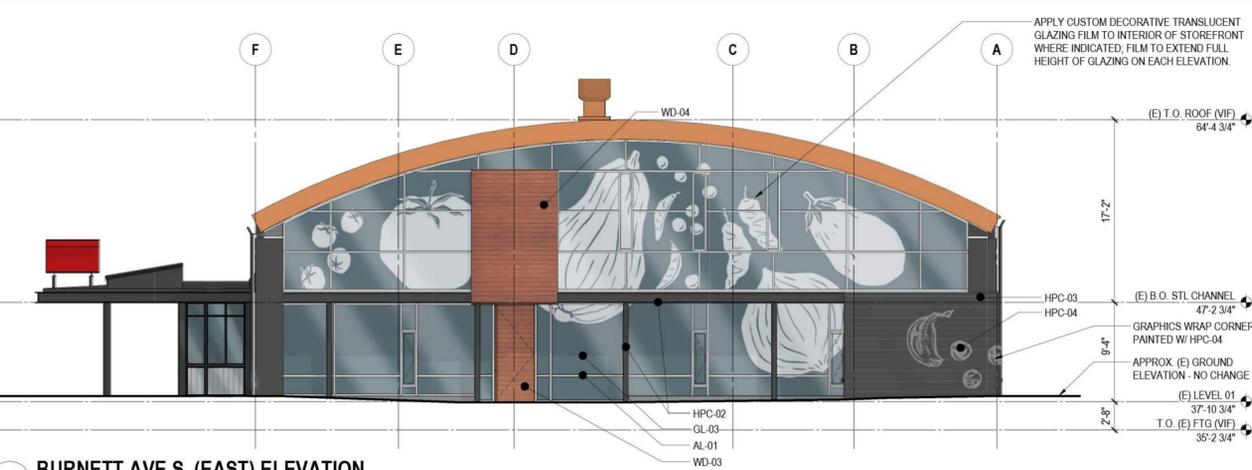


MATERIAL KEYNOTE LEGEND	
KEYNOTE	KEYNOTE DESCRIPTION
AL-01	ALUMINUM 6061 - KAWNEER - CLEAR ANODIZED FINISH
CL-01	CHAINLINK 2" FABRIC WITH BLACK VINYL SLATS, BLACK VINYL-COATED
CONC-04	EXTERIOR CONCRETE - PATCH SPALLING, SCRABE (E) PAINT PRIOR TO REPAINTING. COLOR TO MATCH HPC-03
GL-01	LAMINATED GLASS - BENDHEIM: EVOLUTION COLLECTION: LUMINESCENT SILVER "FLUTED" GLASS
GL-02	STOPPED IN 1/4" SINGLE PANE GLAZING UNIT, CLEAR
GL-03	VIRACON "VE1-2M": DOUBLE PANE STOREFRONT GLAZING UNIT: U-VALUE = 0.34 AND SHGC = 0.38, LOW-E COATING, LOW REFLECTIVITY
HPC-01	DARK BRONZE/BLACK - HIGH PERFORMANCE PAINT FOR METALS - TNEPEC 750 UVX
HPC-02	DARK BRONZE/BLACK - HIGH PAINT FOR STRUCTURAL METALS - PPG DURANAR - COLOR TO MATCH HPC-01
HPC-03	CHARCOAL GRAY - HIGH PERFORMANCE PAINT FOR EXTERIOR METAL SIDING
HPC-04	LIGHT GRAY - HIGH PERFORMANCE PAINT FOR GRAPHICS CORTEN PLANTER BOX
MTL-03	PAINT TO MATCH EXISTING ROOF: AEP SPAN "COOL METALLIC COPPER"
PNT-04	SHEET METAL - MATCH (E) ROOF COLOR
SM-01	WOOD PLANK SIDING - DELTA MILLWORKS MOJAVE
WD-03	THERMAL HEMLock VG 2.0 SMOOTH; HD CLEAR - 1x8 S4S PROFILE
WD-04	WOOD PLANK SIDING - DELTA MILLWORKS MOJAVE THERMAL HEMLock VG 2.0 SMOOTH; HD CLEAR - 2x6, S4S PROFILE

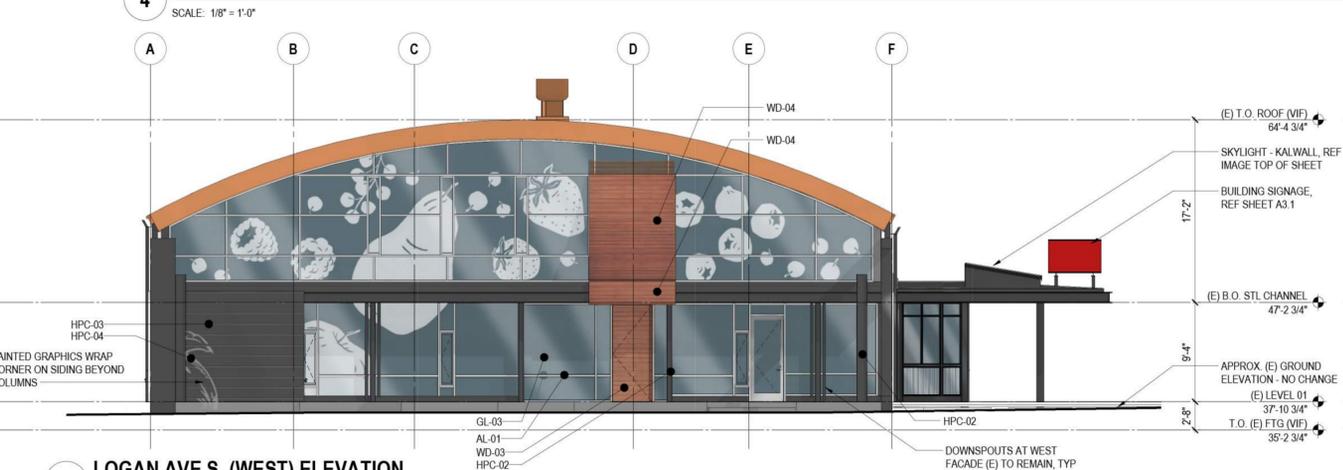

GRAHAM BABA ARCHITECTS

1507 Belmont Ave, Suite 200
Seattle, Washington 98122
206.323.9832

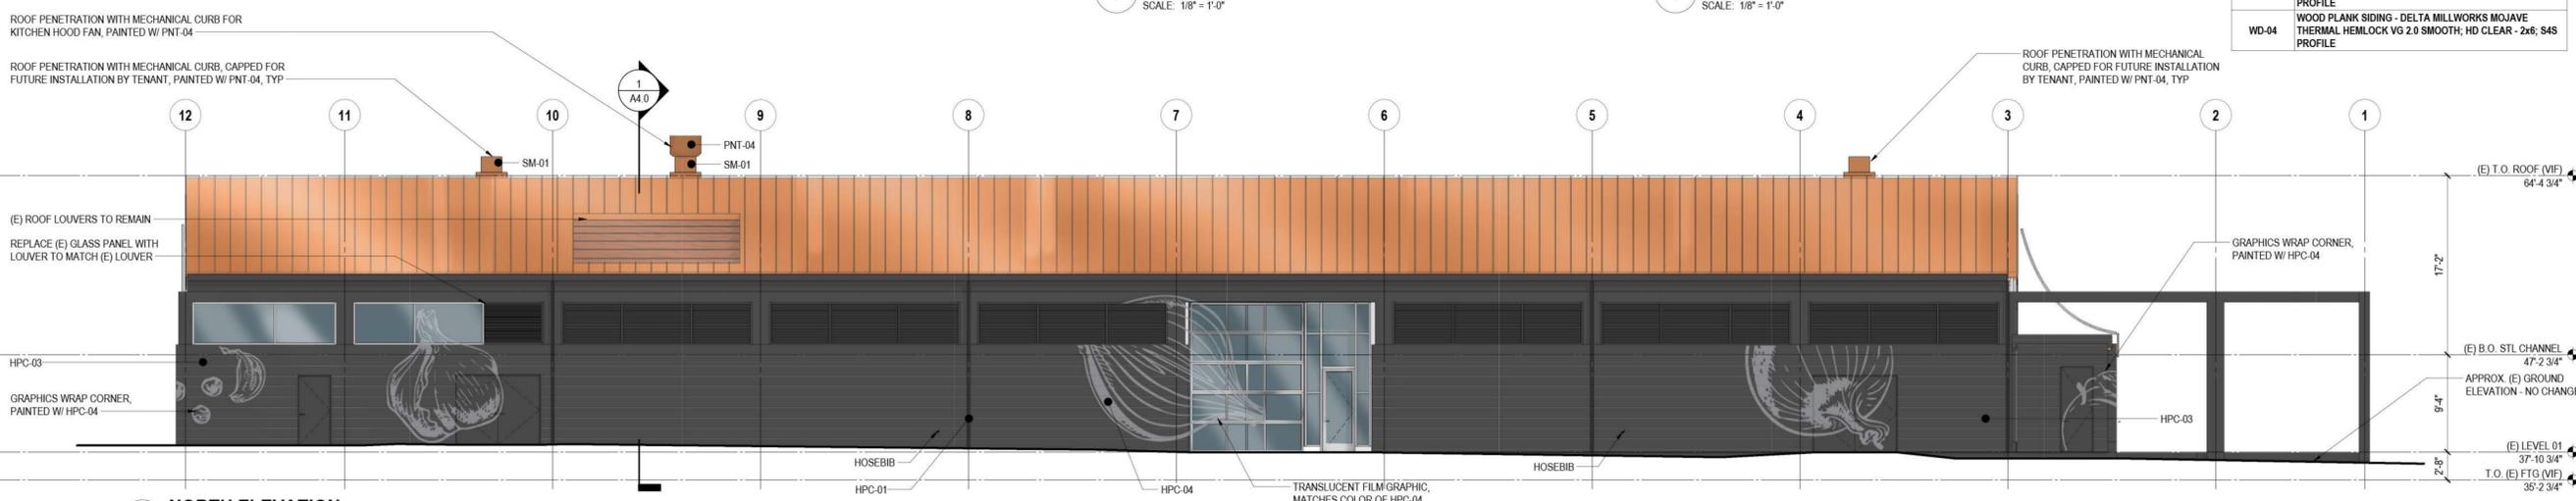

AHJ Approval Stamp:

Revisions:
No. Date Description

LAND USE PERMIT
10/17/2024

Renton Market & Plaza
233 BURNETT AVE S.
RENTON, WA 98057

Project No.: 2233
AHJ Project No.:

Scale: 1/8" = 1'-0"
Sheet contents:
EXTERIOR ELEVATIONS - LAND USE

Sheet:

A3.0